


1 FACHADA SUL "MERCADO MUNICIPAL"  
ESC.: 1/100

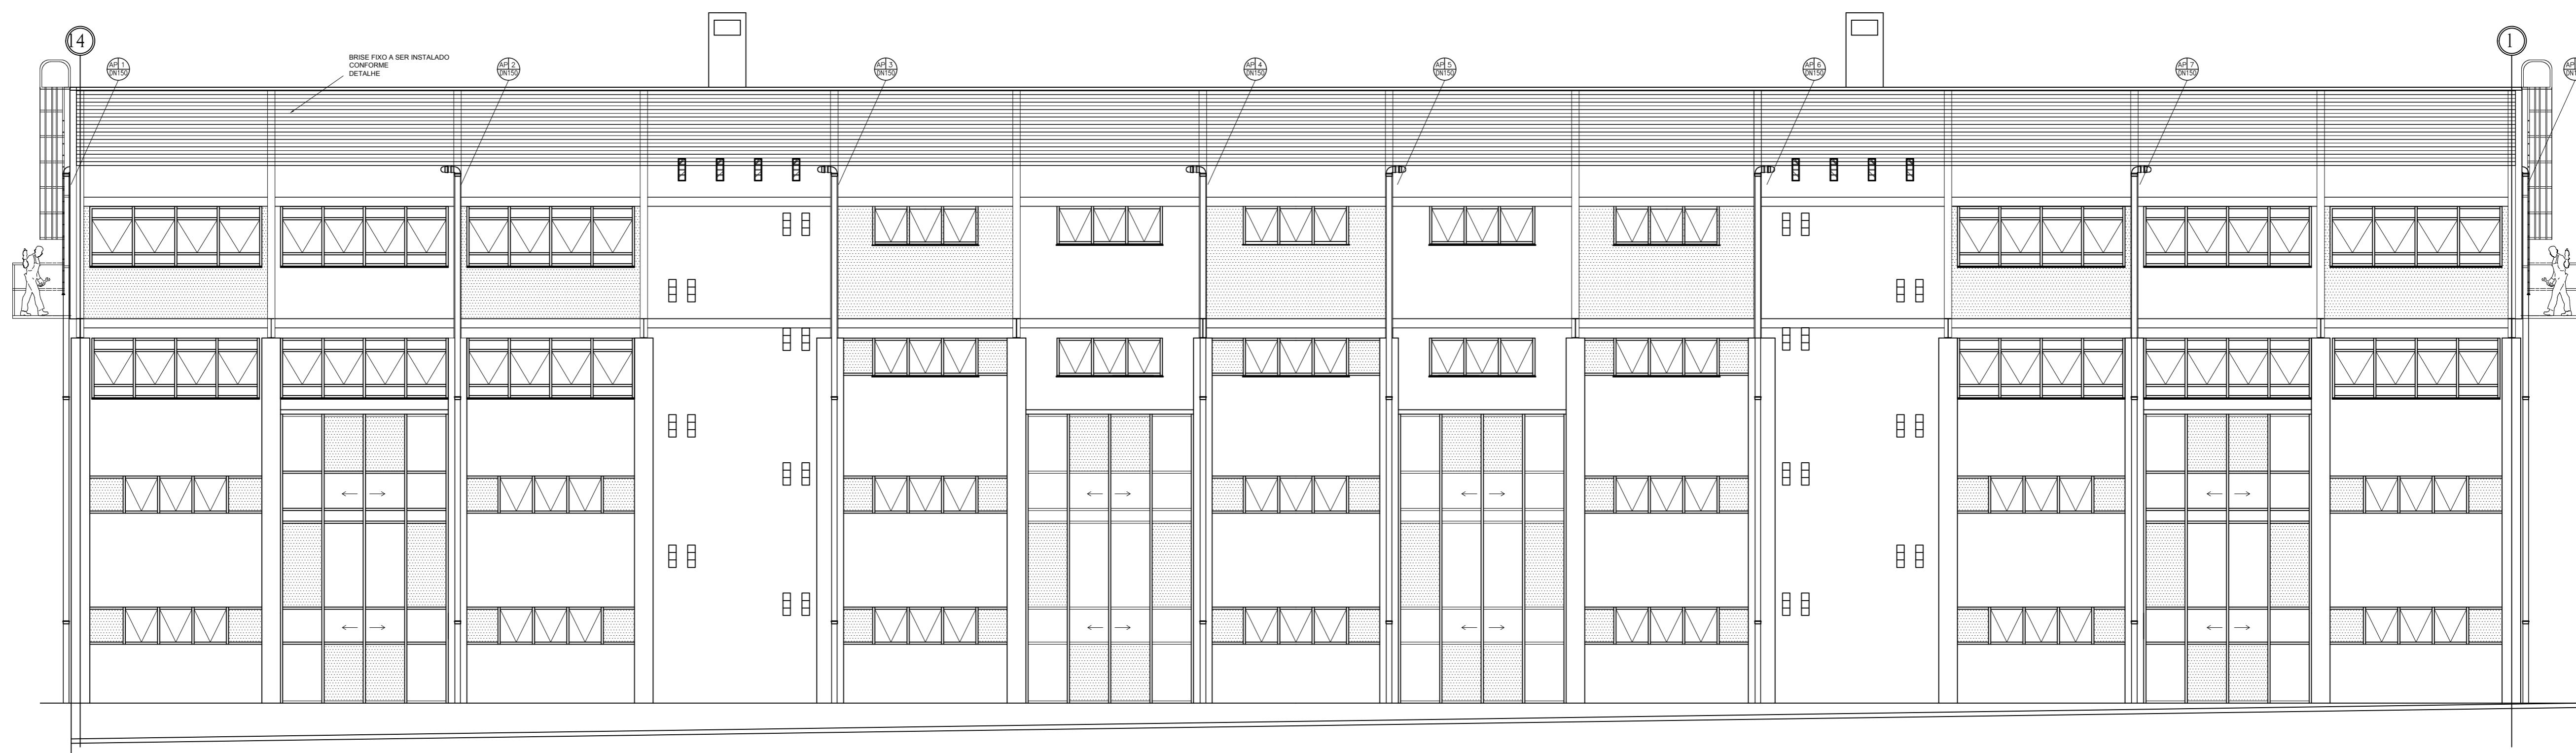

2 FACHADA NORTE "CSN"  
ESC.: 1/100